



SECTION


3030 5100 6870

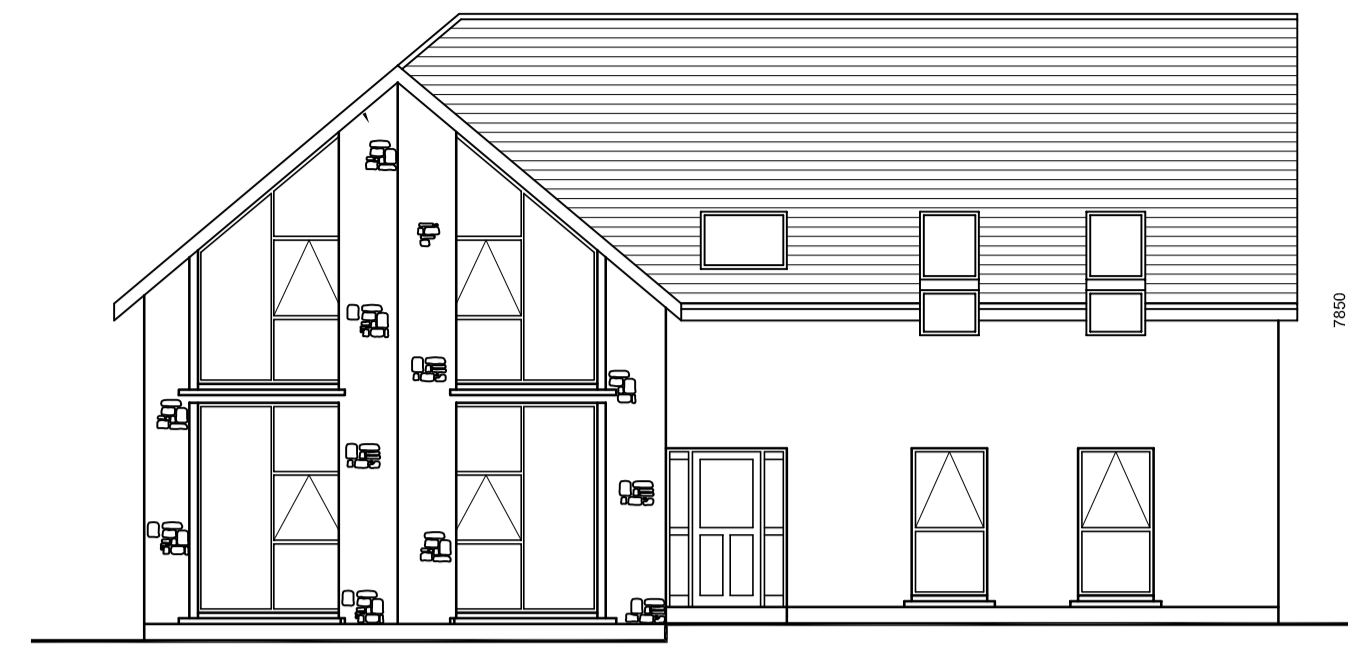

FRONT ELEVATION

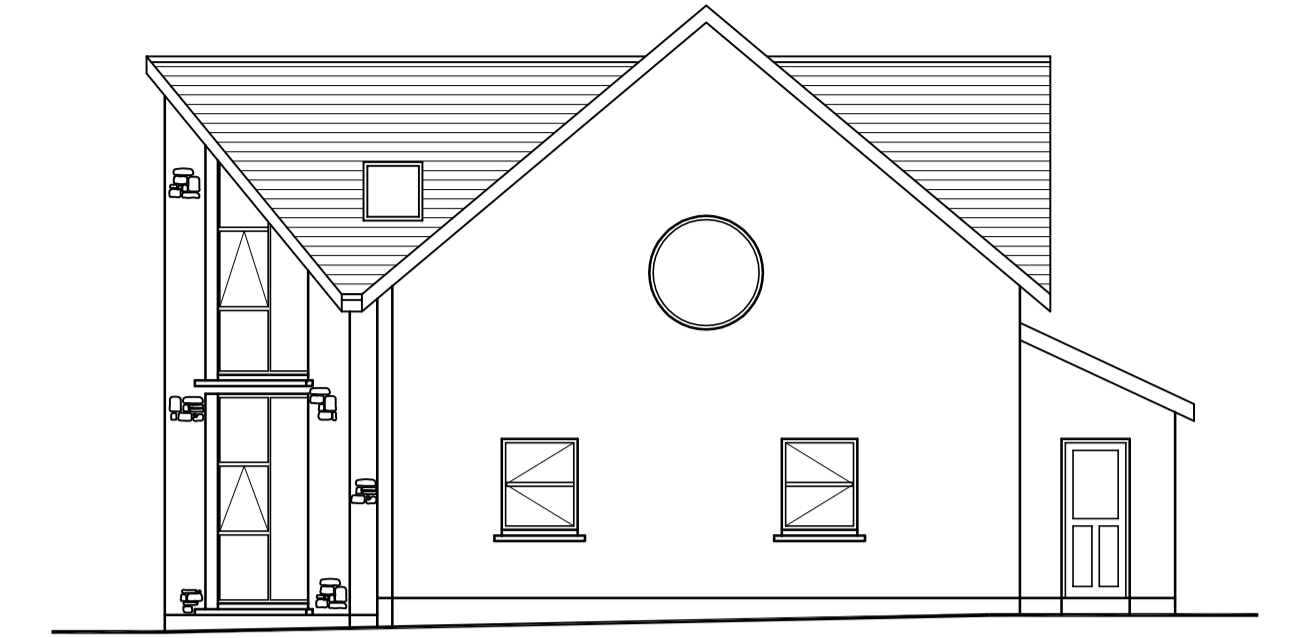


END ELEVATION

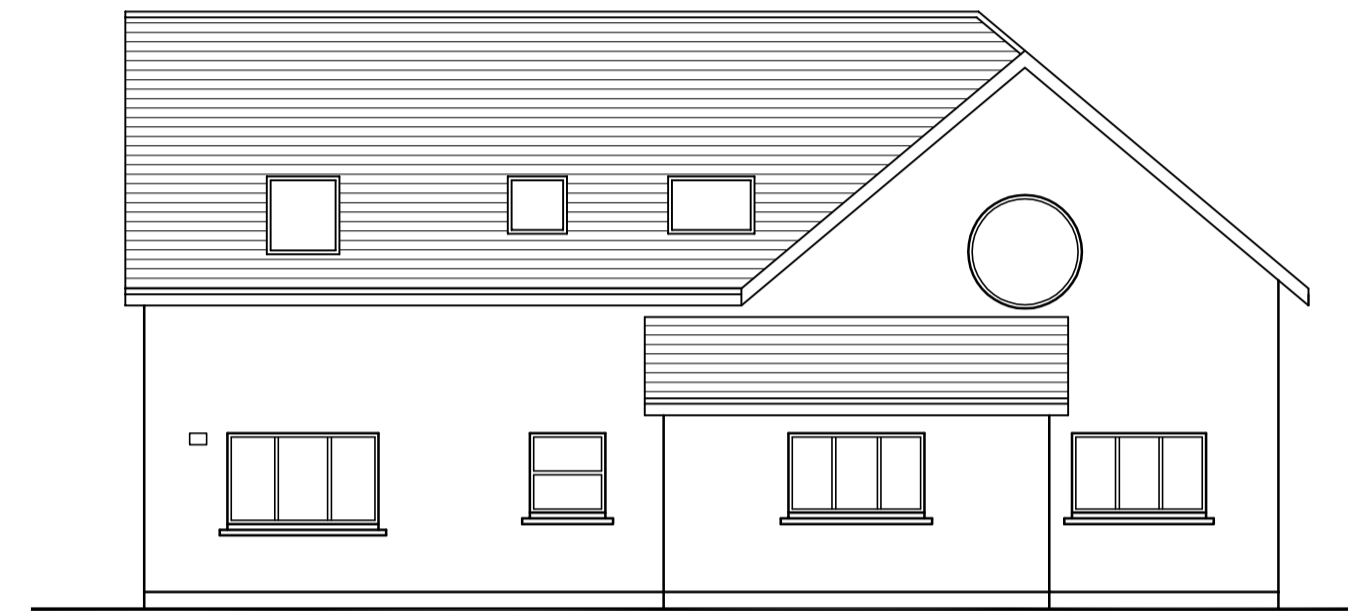


REAR ELEVATION




END ELEVATION

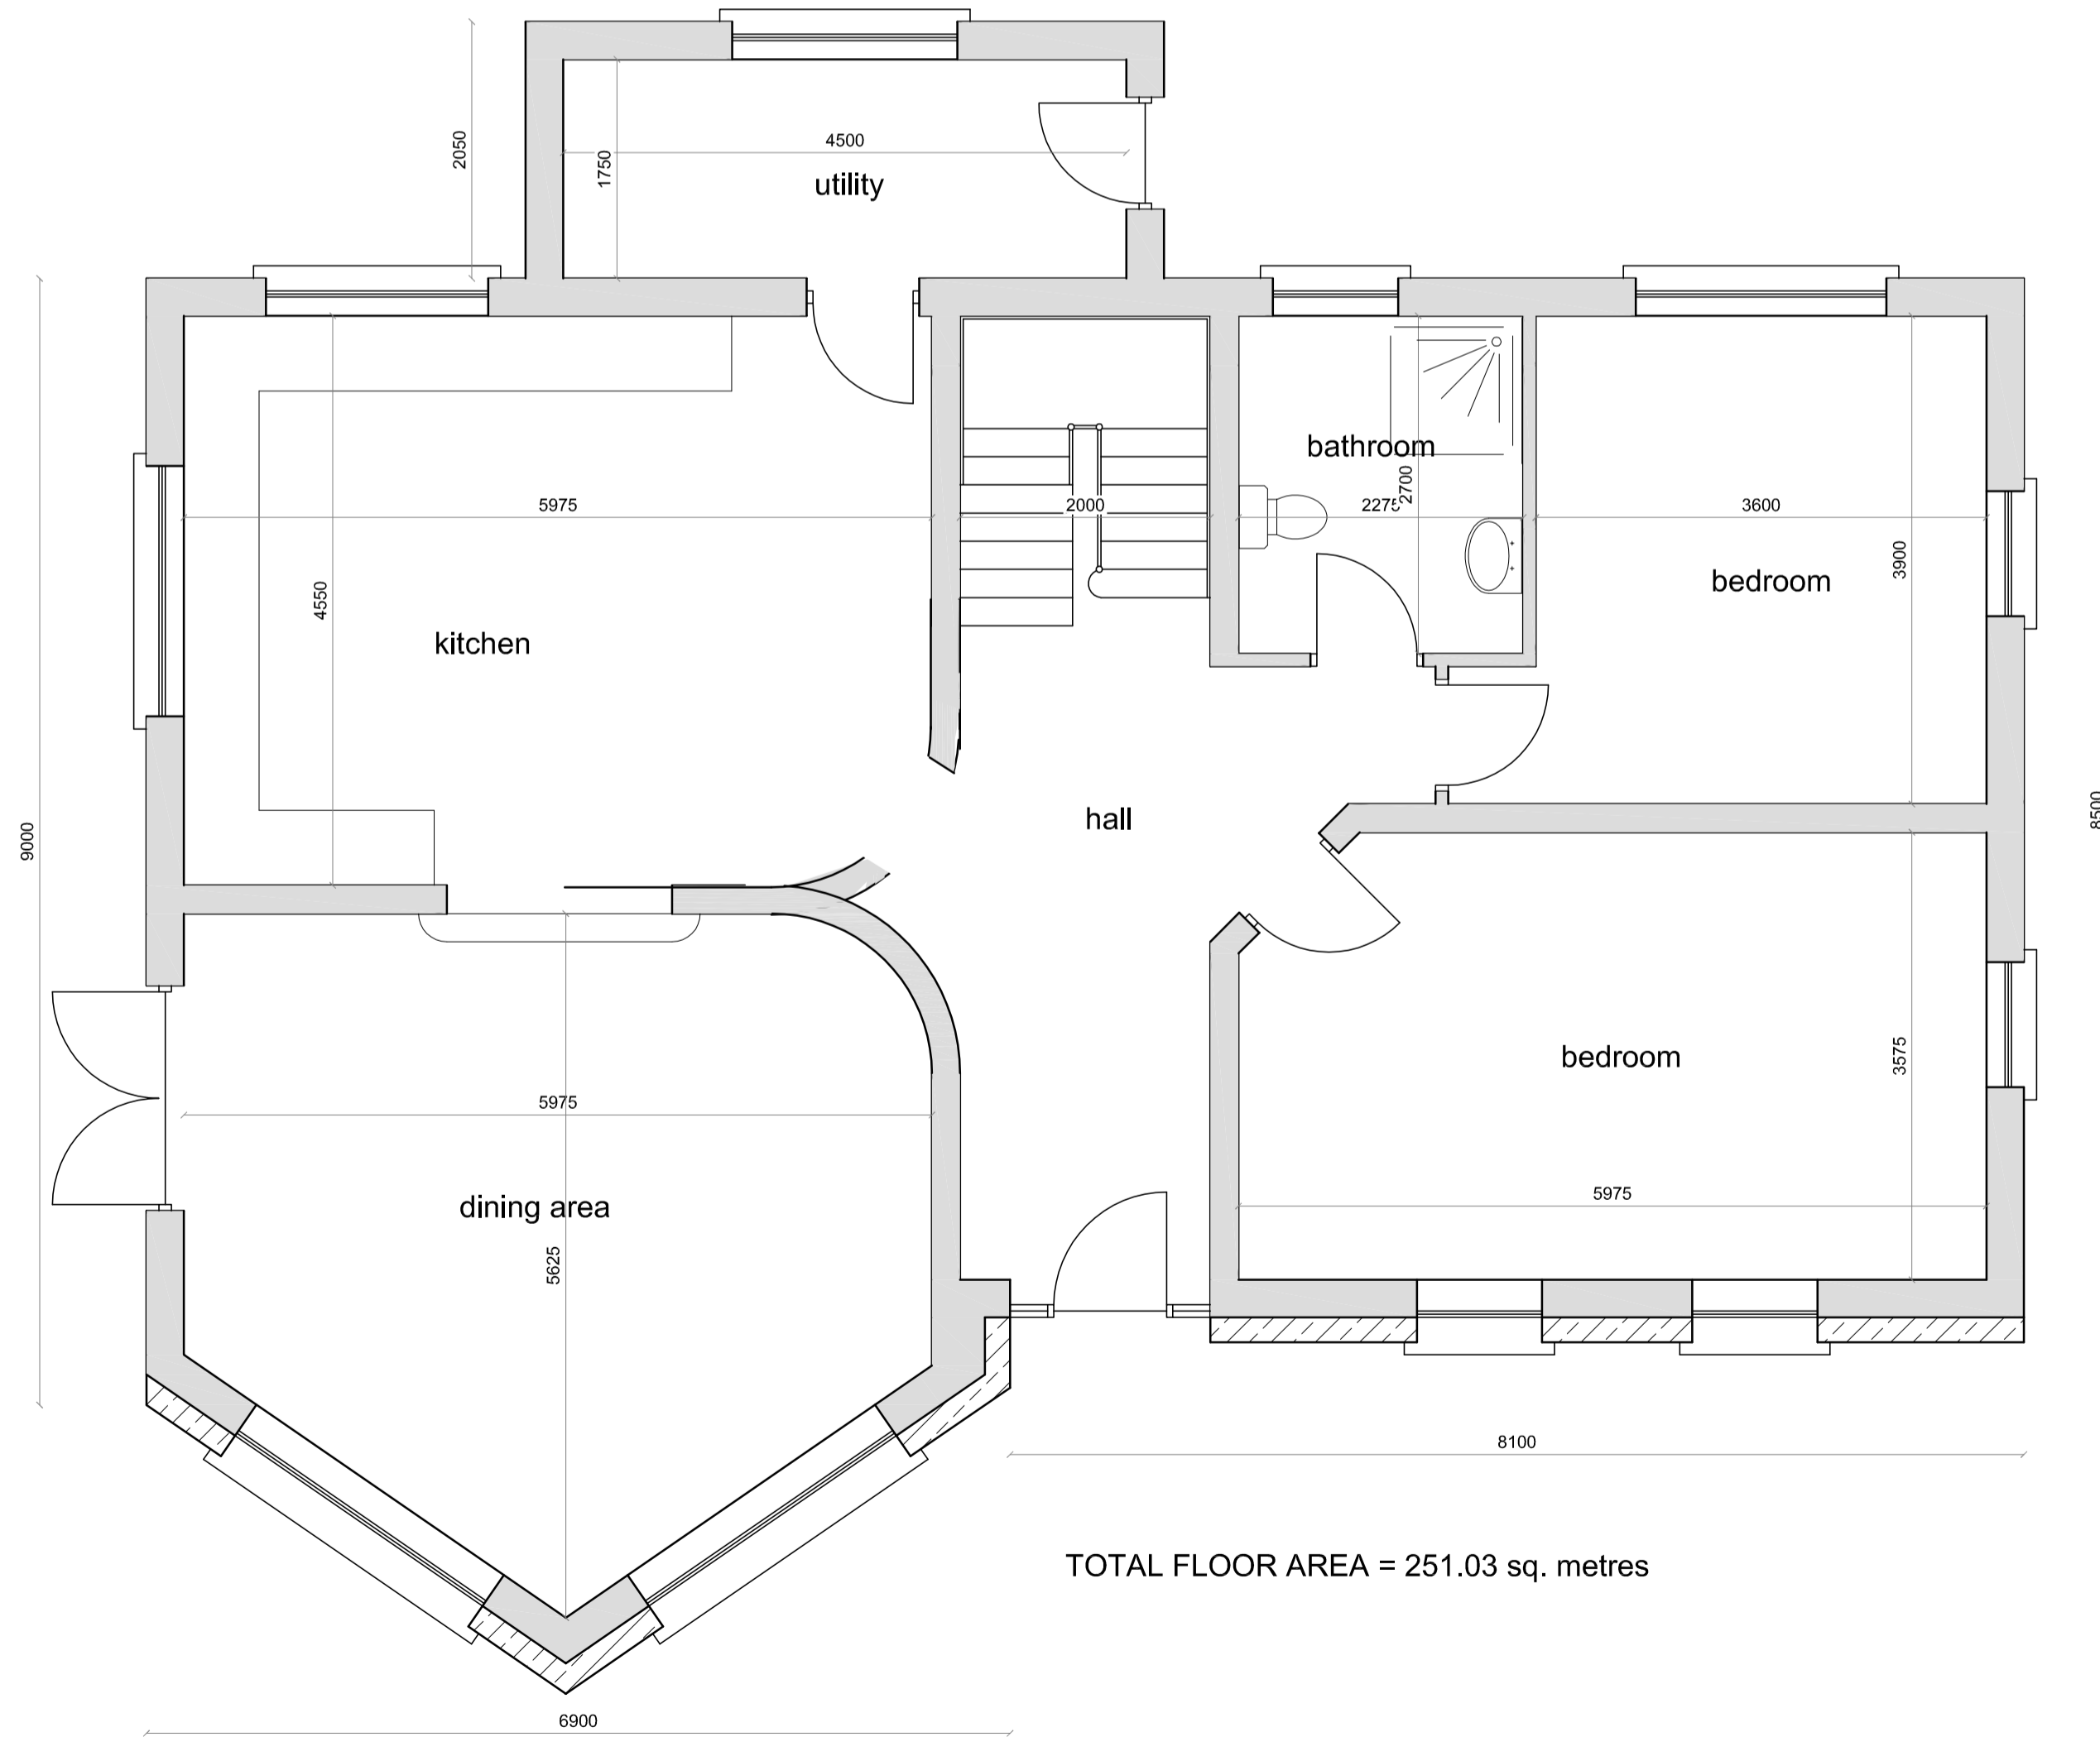

GROUND FLOOR PLAN

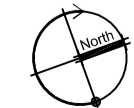

TOTAL FLOOR AREA = 251.03 sq. metres

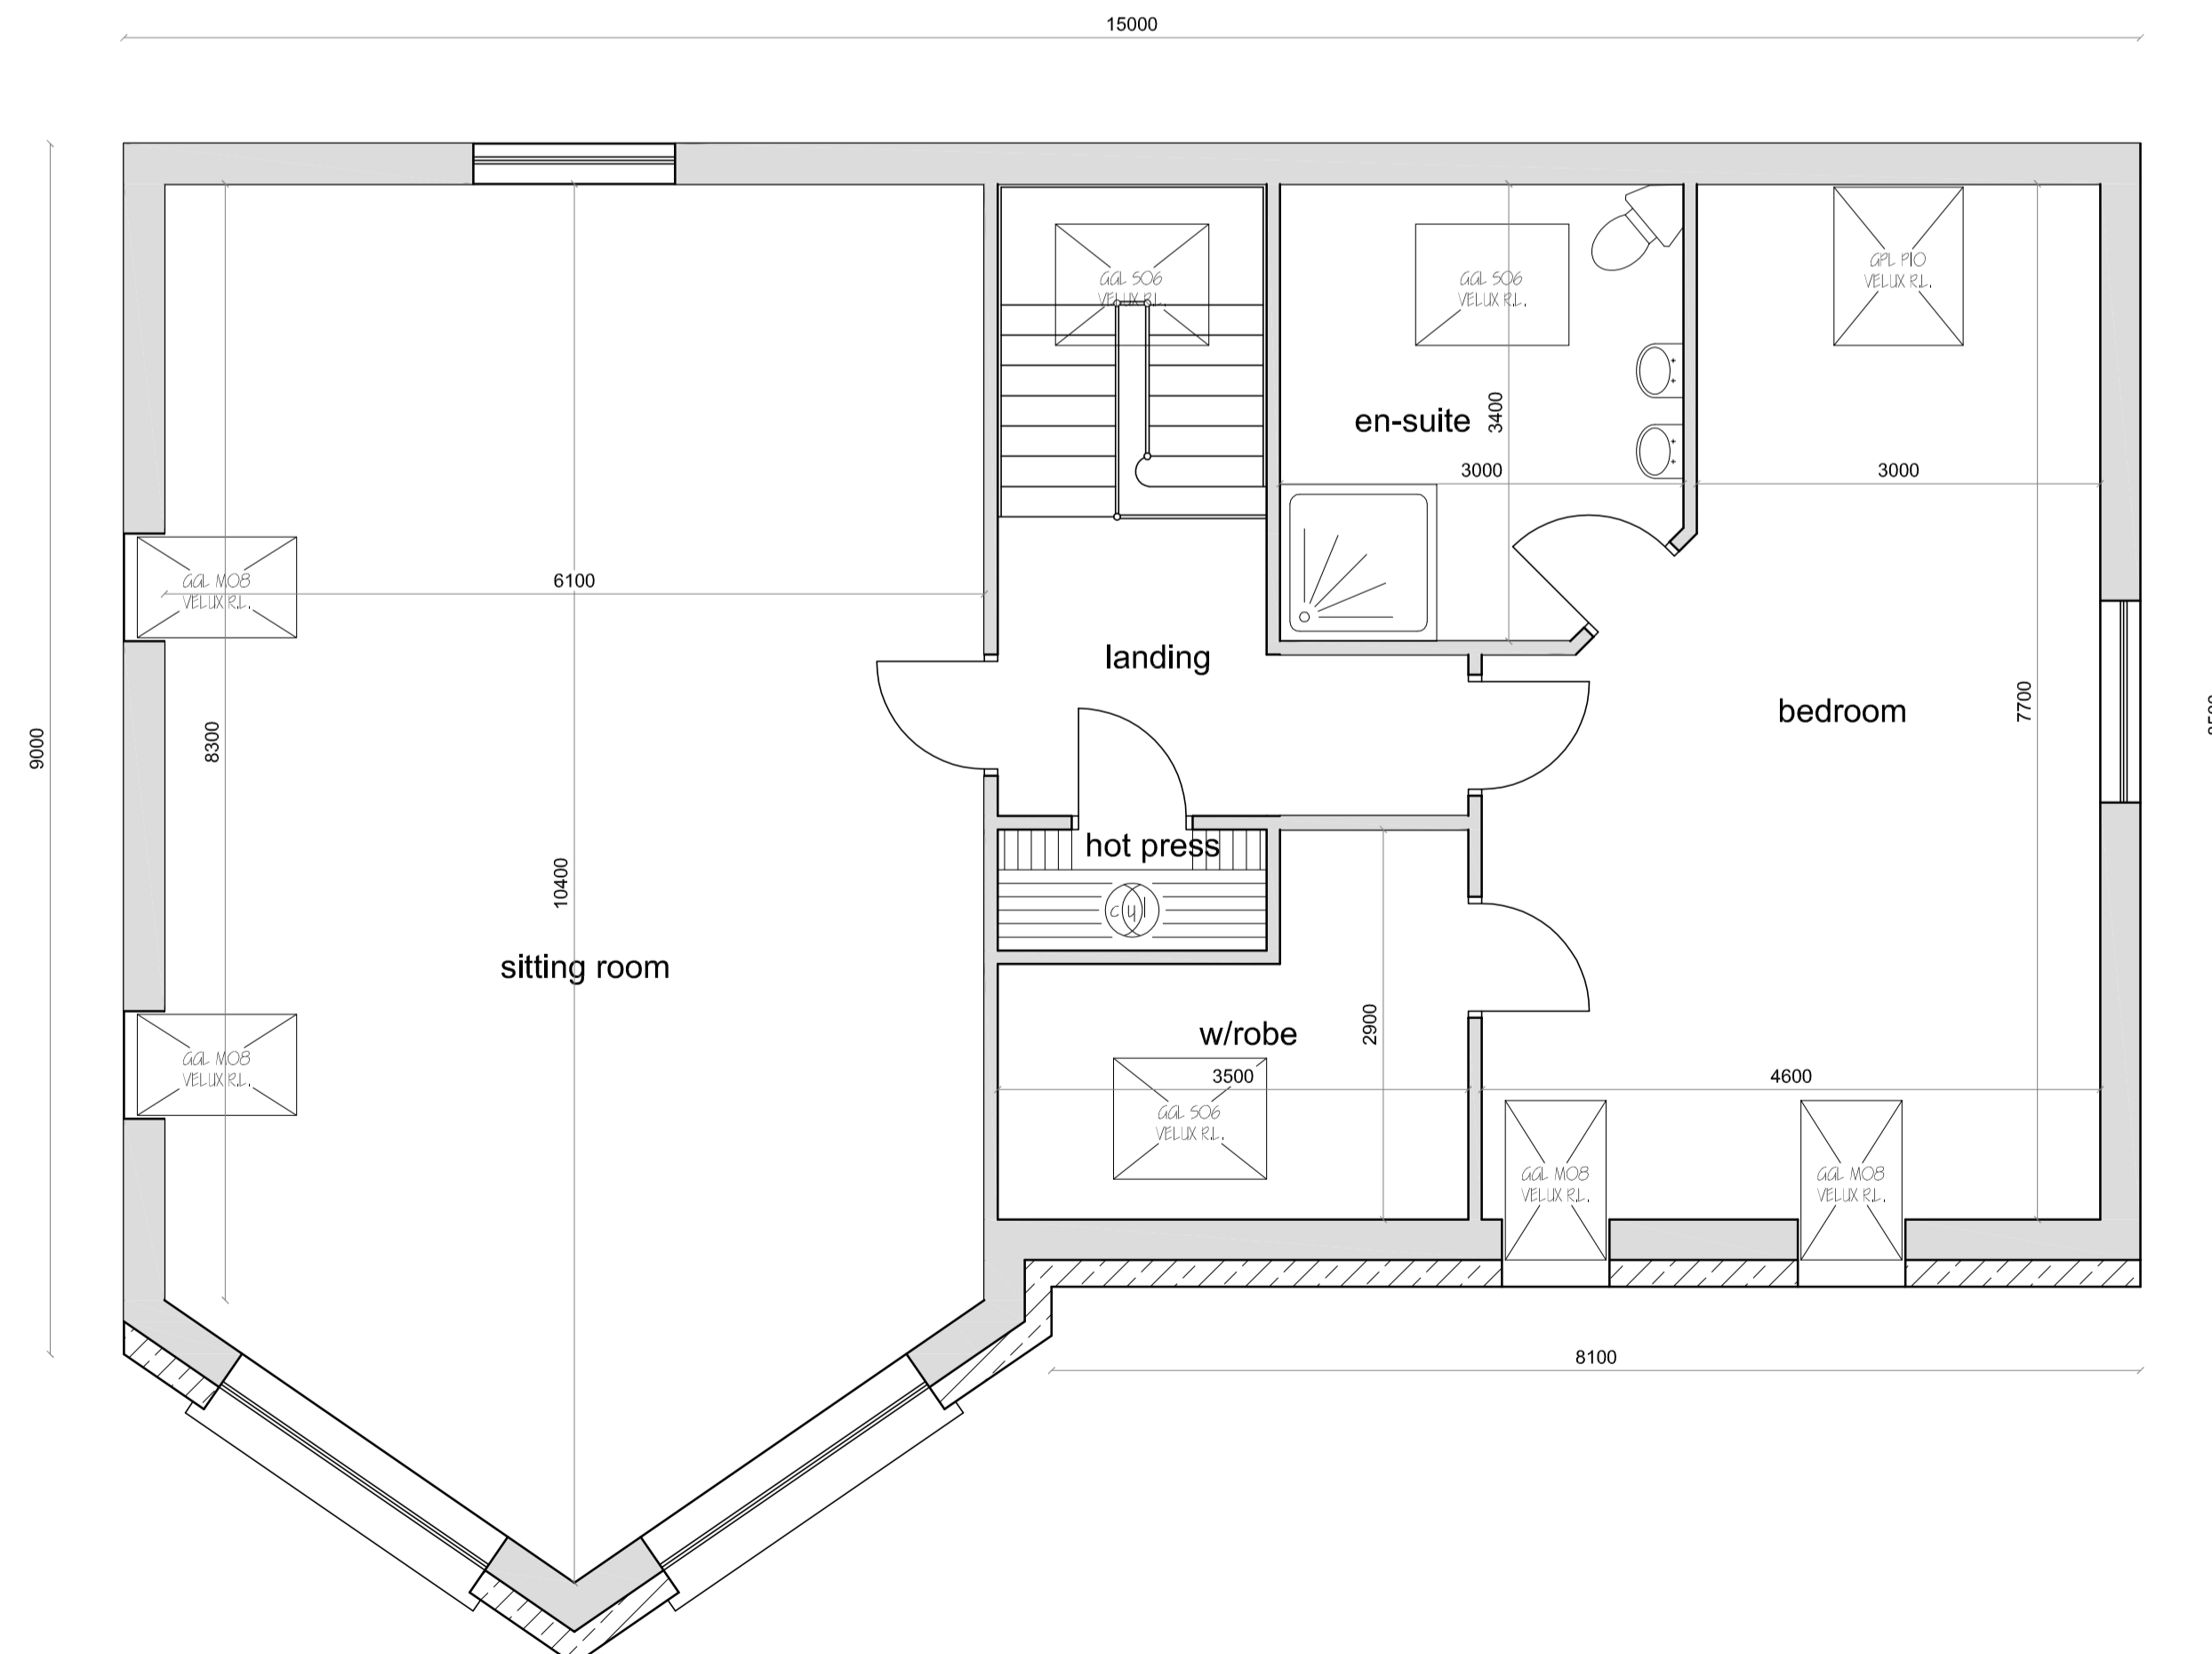

FIRST FLOOR PLAN

